


Key Plan:

Notes:

1. ALL TRAFFIC MANAGEMENT TO BE CHAPTER 8 OF THE TRAFFIC SIGNS MANUAL.
2. HIGH FRICTION SURFACING TO BE TYPE 1 EPOXY APPLIED.

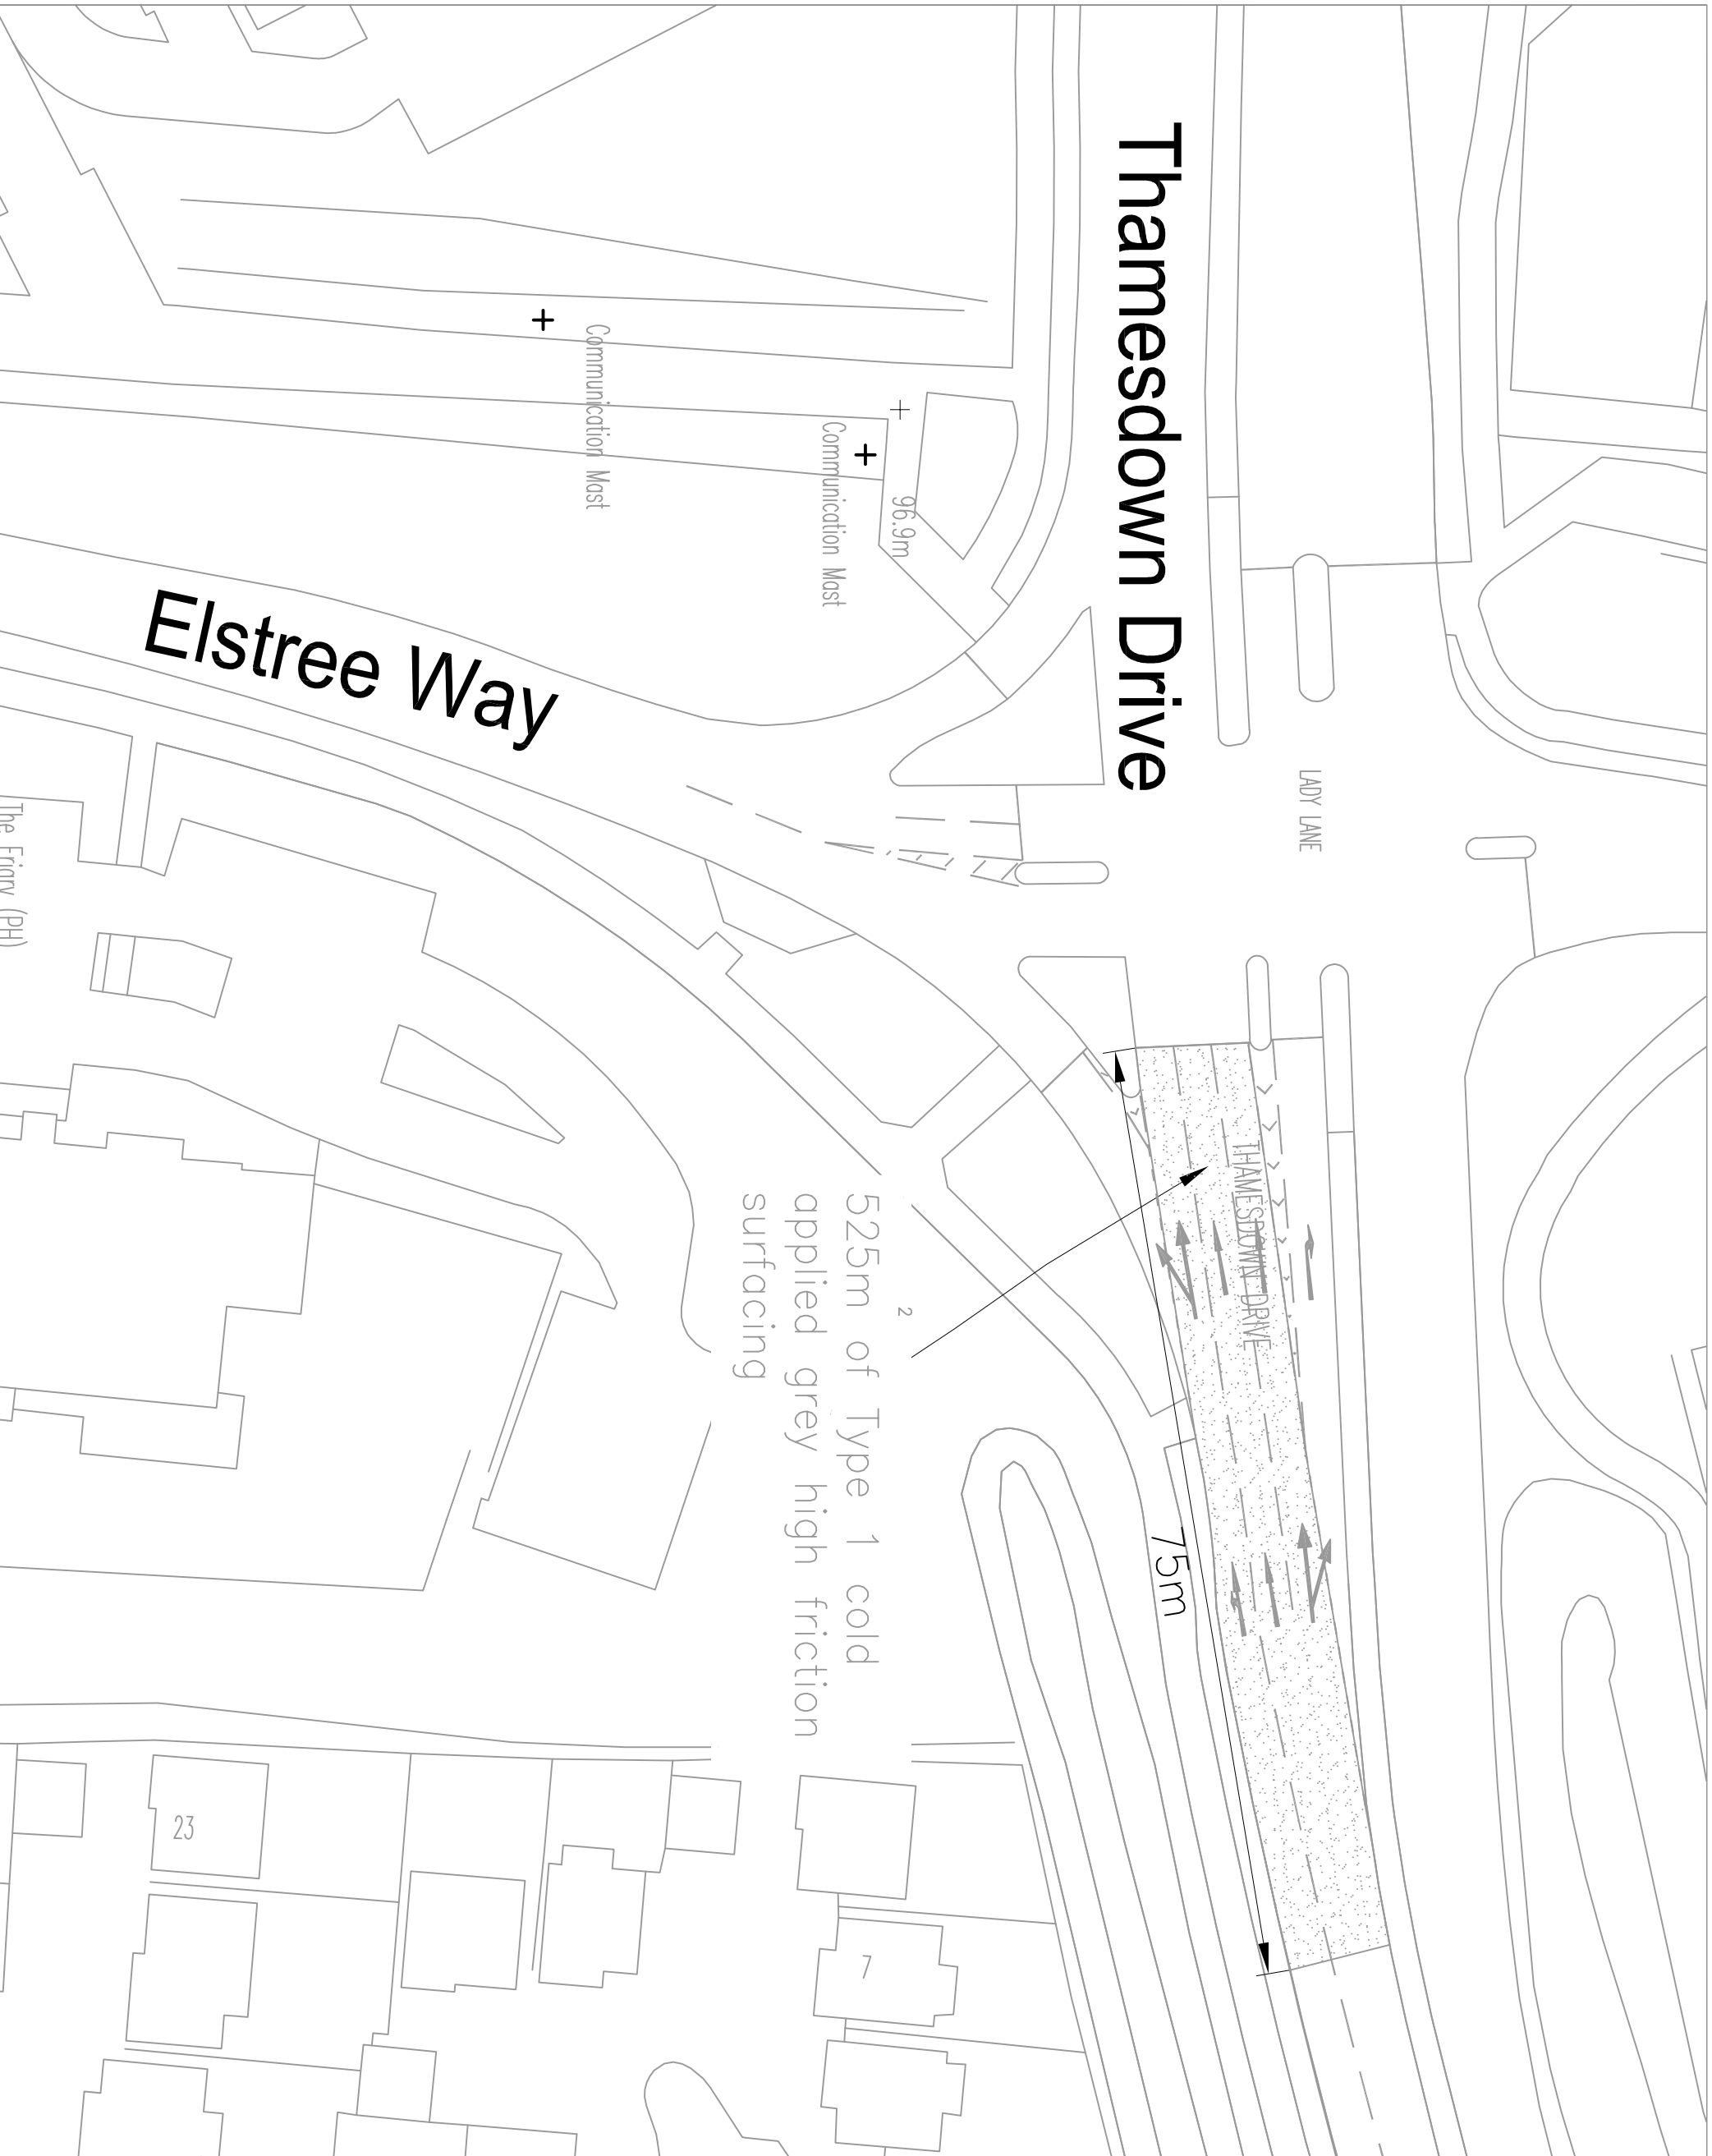

Thamesdown Drive

Elstree Way

525m of Type 1 cold applied grey high friction surfacing

75m

96.9m

Communication Mast

Communication Mast

LADY LANE

THAMESDOWN DRIVE

23

7

The Farm (PH)

Rev	By	Chkd	Apprvl	Date	Description



Halcrow Group Limited
 One Kingsway Centre, Cr 13, 3M
 Switndon, Gloucestershire, GL16 7JG
 e-mail: central@halcrow.com
 www.halcrow.com



Project: Promise 50

Drawing: CTFATG237.
 Thamesdown Drive /
 Elstree Junction

Drawn By: SO	Date: 16/09/2008
Checked By: MC	Date: 16/09/2008
Approved By: MC	Date: 16/09/2008
Drawing No.	Revision
Figure 2	-

Drawing Scale: 1:500 at A3